


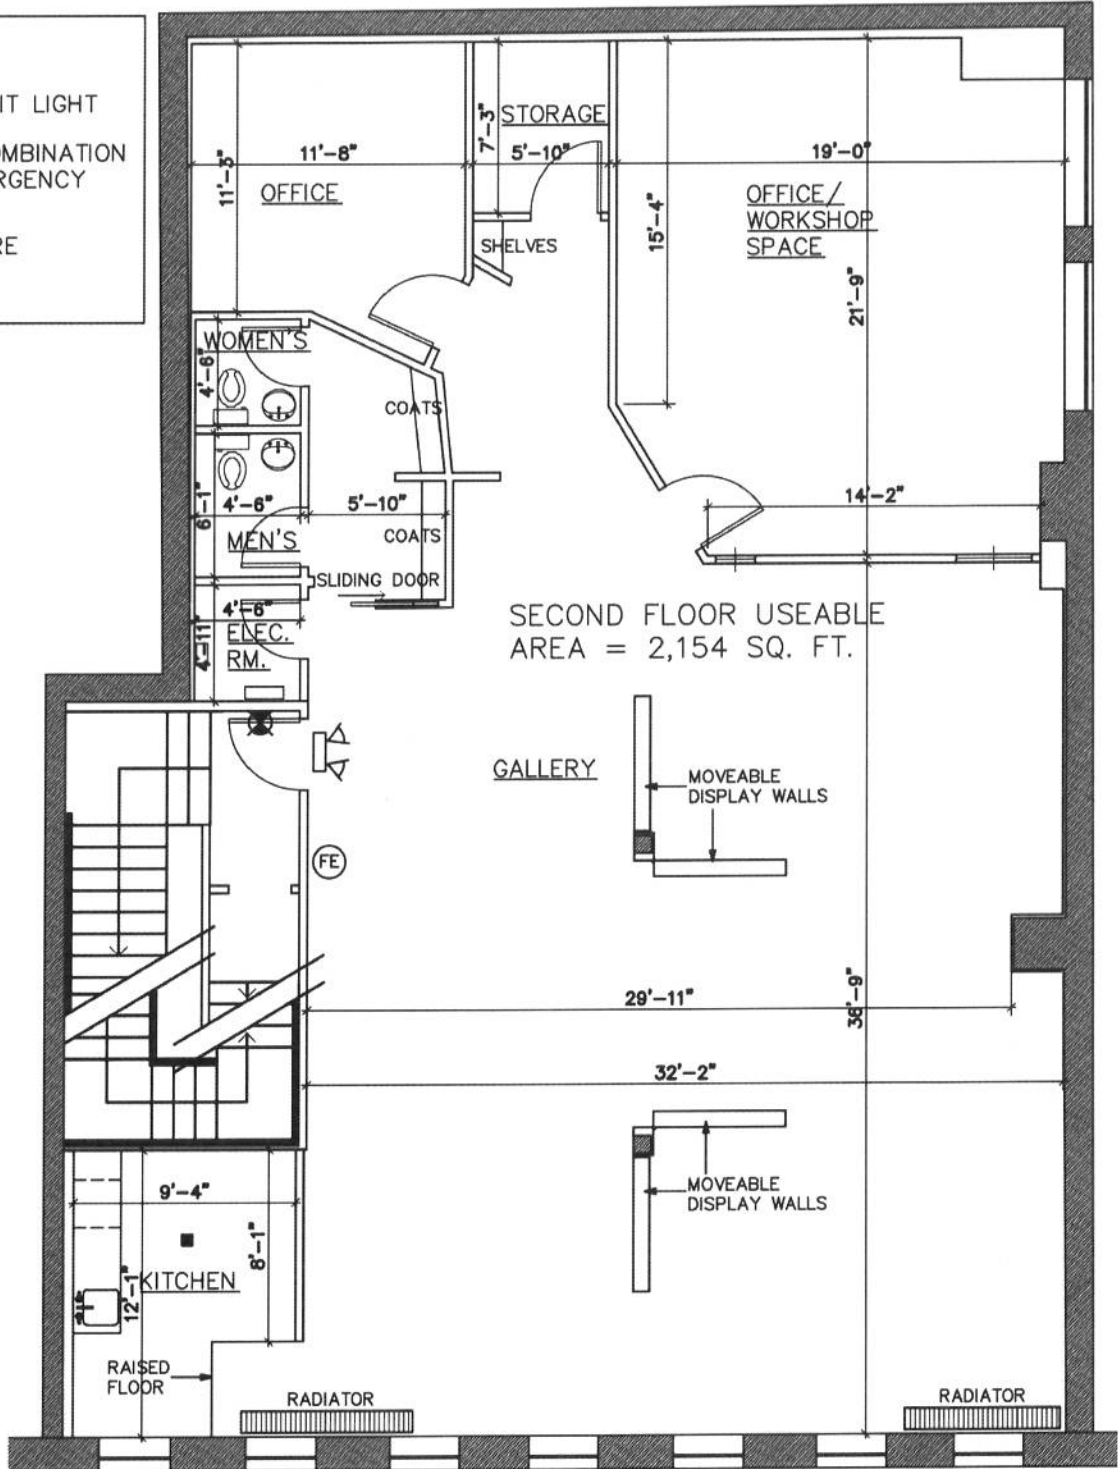


LEGEND

-  WALL MOUNTED EXIT LIGHT
-  WALL MOUNTED COMBINATION EXIT LIGHT & EMERGENCY LIGHT UNIT
-  WALL MOUNTED FIRE EXTINGUISHER



ART ZONE
 1673 BARRINGTON STREET
 SECOND FLOOR
 HALIFAX, NS
 SCALE: 1/8"=1'-0"
 JANUARY 23, 2015



Conrad
 INTERIOR DESIGN
 3045 Robie Street Suite 259
 Halifax, NS B3K 4P6
 TEL: 902-453-9267 FAX: 455-0004
 EMAIL: conradid@ns.aliantzinc.ca